
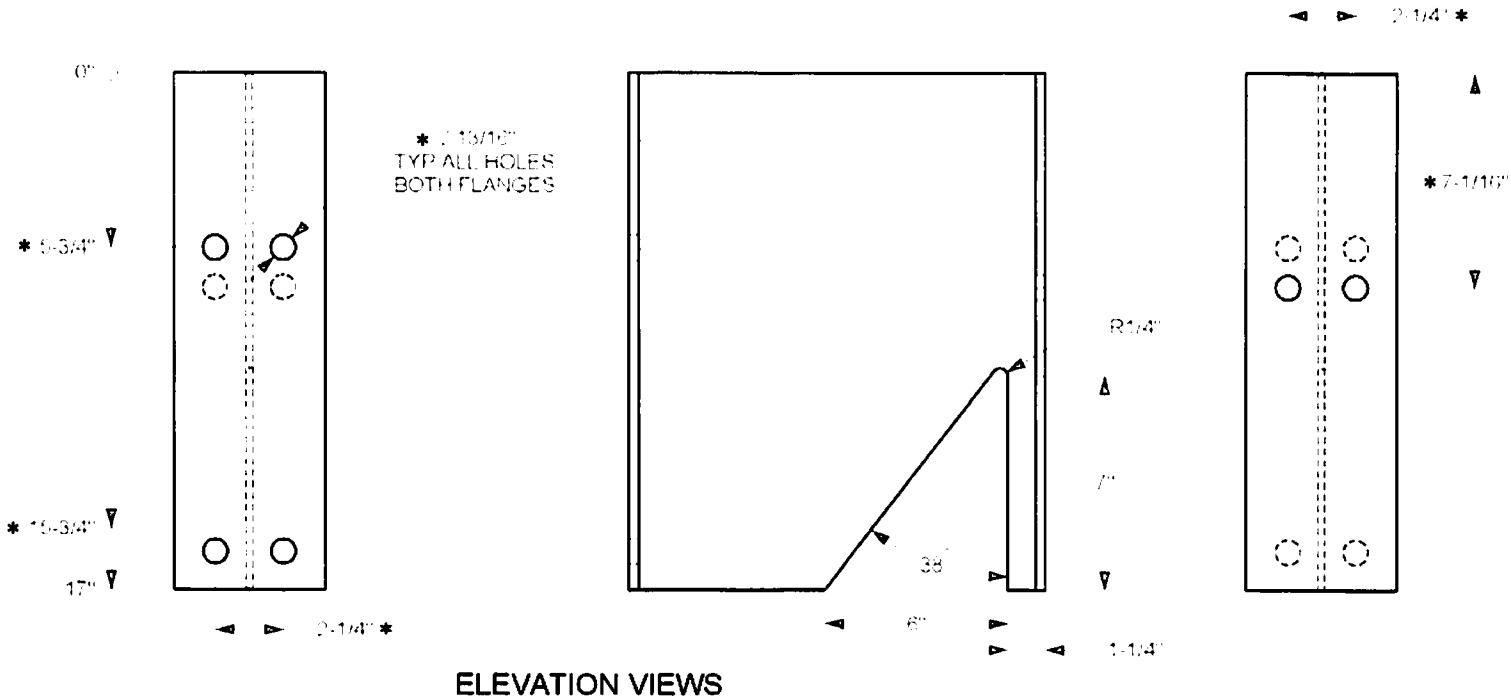


### Modified Thrie-Beam Blockout

W14x22

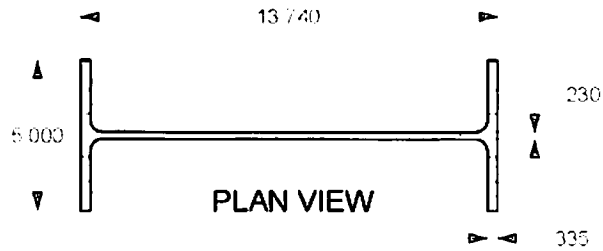

Roadside Safety and  
Physical Security Division -  
Proving Ground

Project 510602-MTB Modified Thrie-Beam 2014-03-17  
Drawn By GES Scale 1:5 Sheet 5 of 5 Modified Blockout

T:\2012-2013\510602\MTB - Modified Thrie-Beam\Drafting\2013-06-28\510602-MTB Drawing

\* Dimensions corrected 2014-03-17