


DETAIL A

50 LNG M20x2.5 REDUCED WELD BASE STUD (TYP)

L<sub>max</sub>  
AS REQUIRED

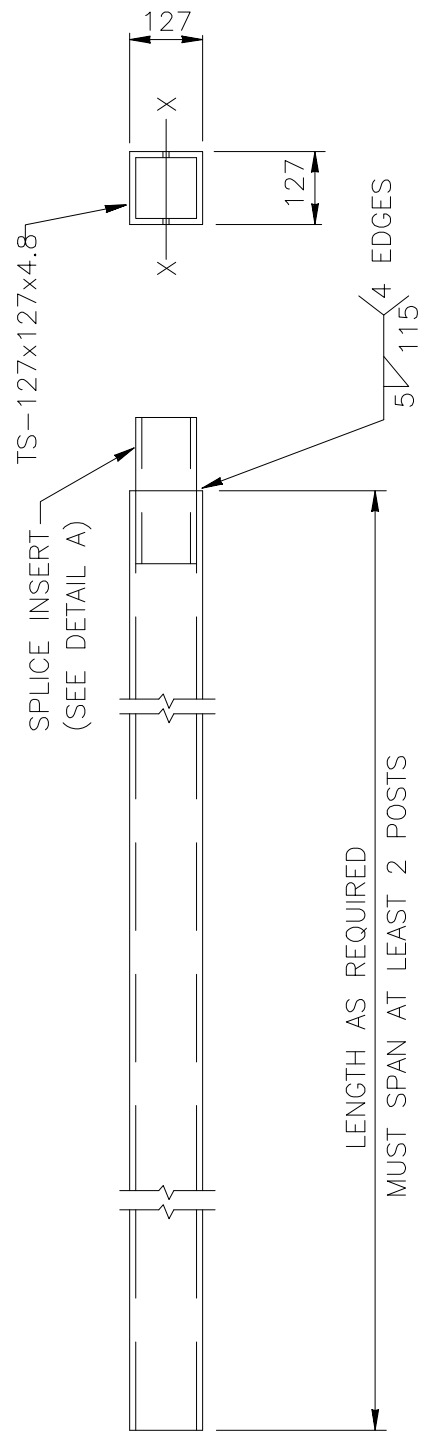

ELEVATION

DESIGNATOR	L <sub>max</sub>	MATERIAL
RBM08a	3400	A501
RBM08b	3810	A500 GRADE B

1994

SQUARE TUBE BRIDGE RAIL

RBM08a - b

SHEET NO.	REF. NO.
1 of 2	