

1994


RECTANGULAR TUBE BRIDGE RAIL

RBM10


SHEET NO.

REF. NO.


1 of 2

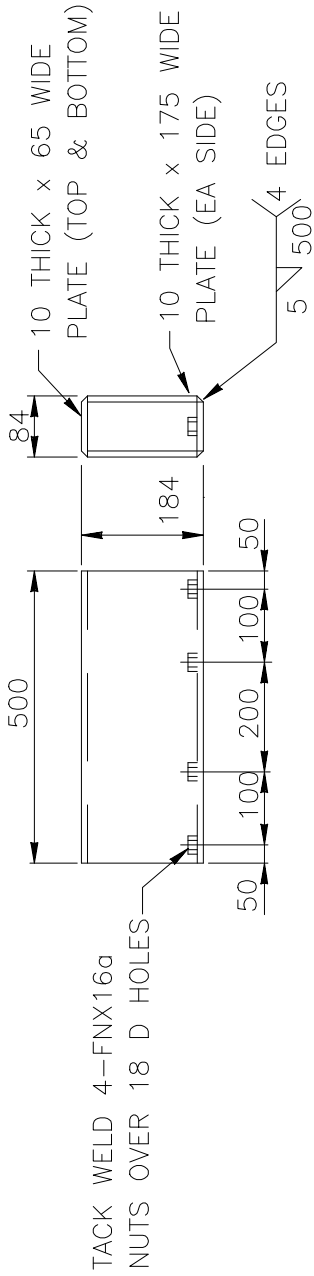

DETAIL A

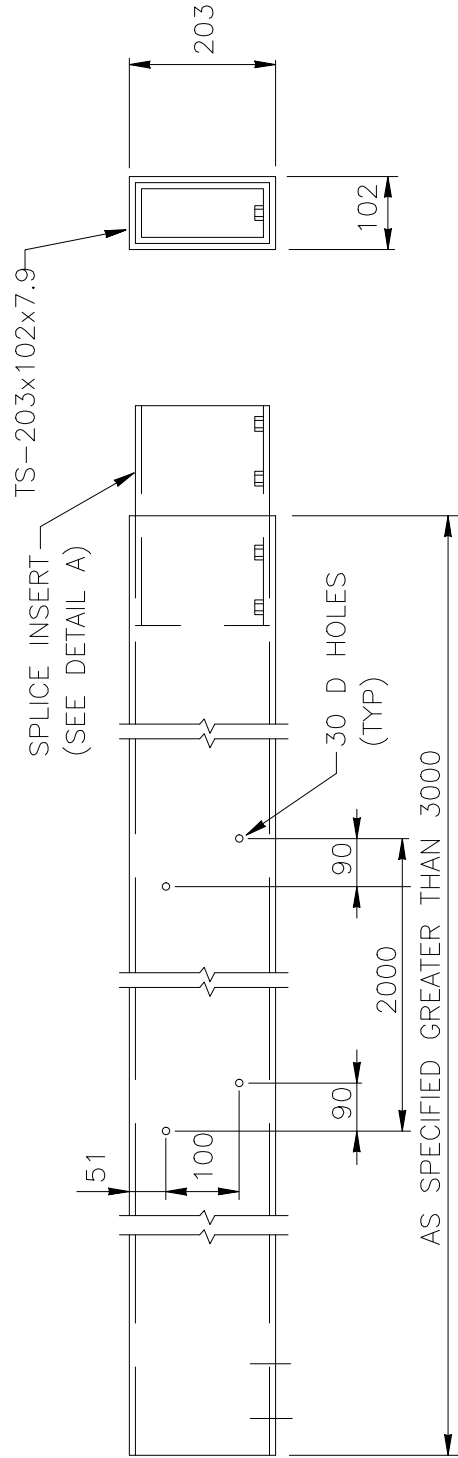

ELEVATION

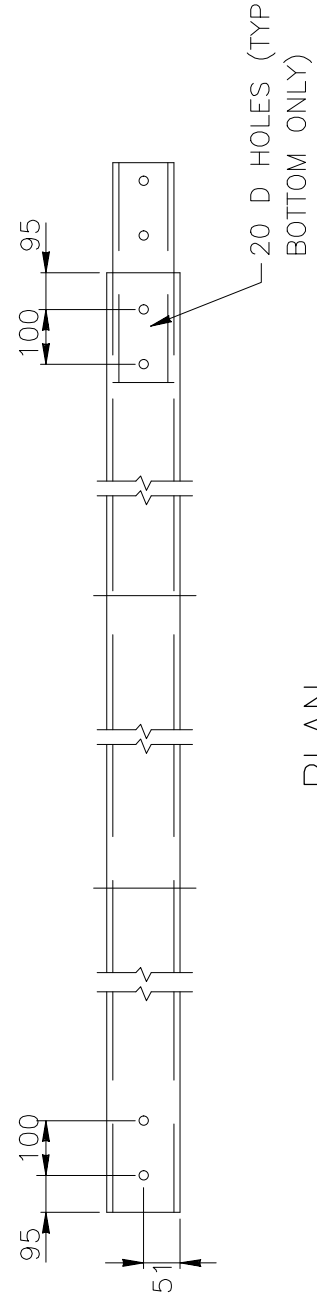

PLAN