


APPENDIX A. DETAILS OF ILLINOIS TOLLWAY FREE-STANDING TCB

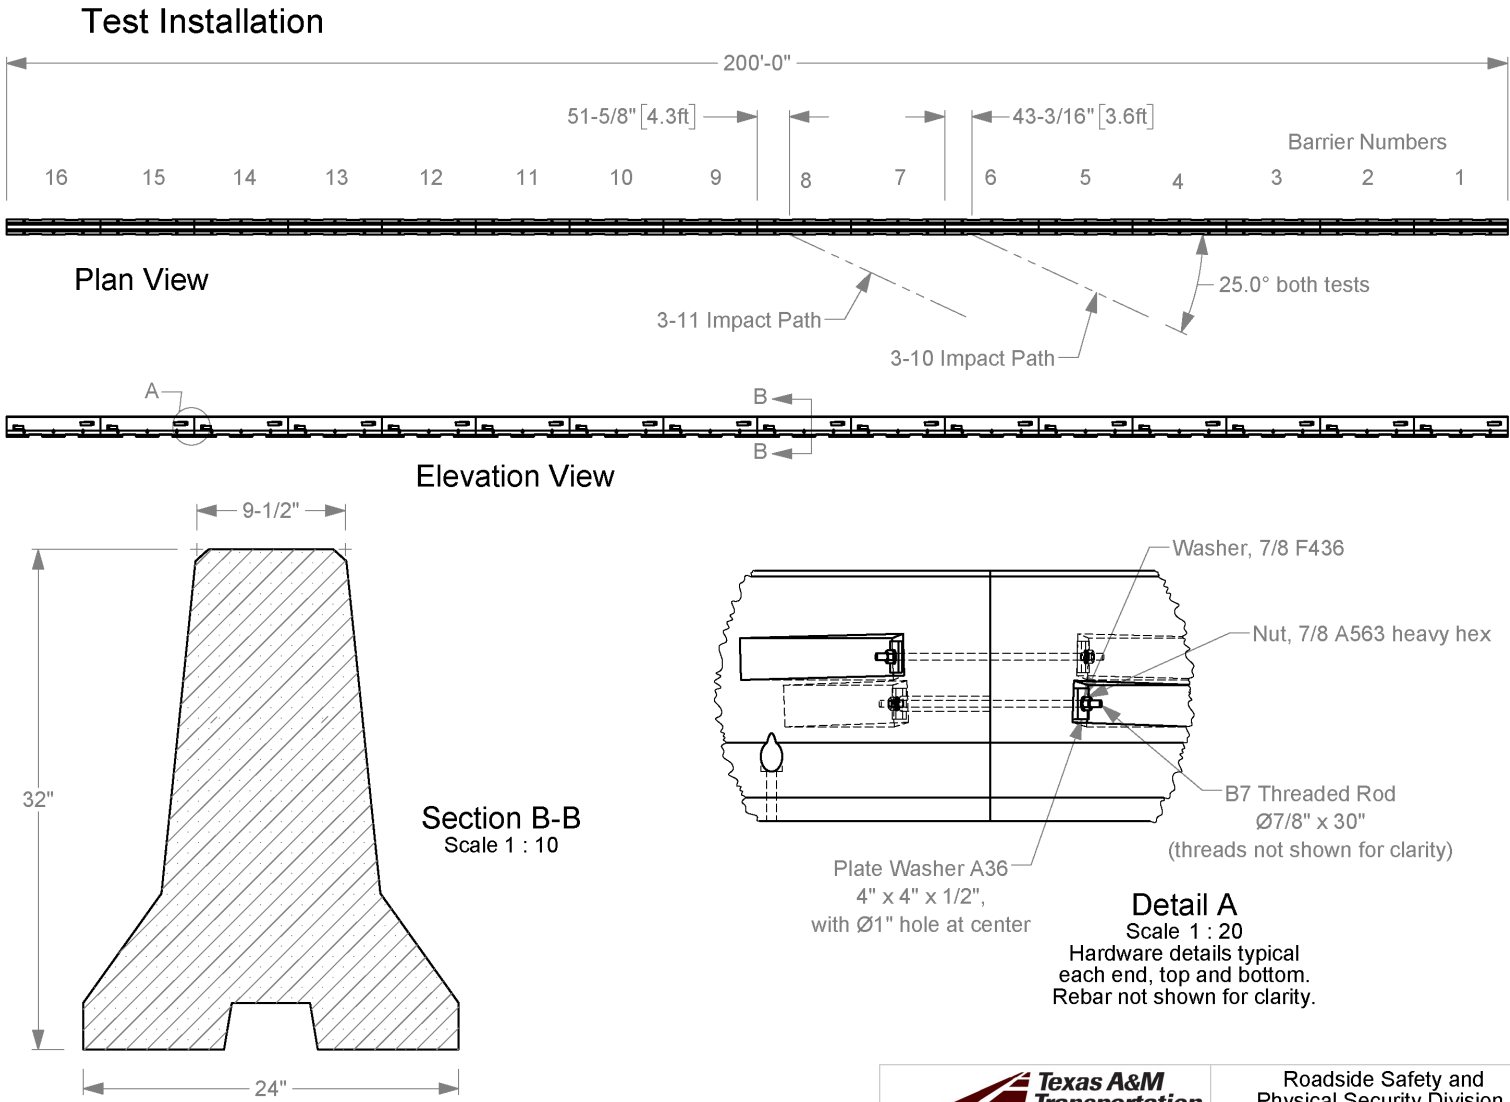

1a. Place Barriers on concrete, with no restraint (no Anchor Pins).

		Roadside Safety and Physical Security Division - Proving Ground
Project #690900-WSP 1-2 Free-standing Barriers		2020-01-12
Drawn by GES	Scale 1:250	Sheet 1 of 1 Test Installation

Q:\Accreditation-17025-2017\EIR-000 Project Files\690900\WSP\WSP - TCB TL3 Testing - Akram\1-4\Drafting, WSP 1-4\690900-WSP 1-2 Drawing