

PROJECT NAME:
F-TYPE BARRIER

OWNER/CLIENT:

REVISION:

DRAWN BY:	JPL	01/10/2023
REVISOR BY:	JPL	05/04/2023
CHECKED BY:	EM	01/10/2023
SUBMITTED:		
APPROVED:		

REVISION:

PROJECT NO.

SHEET TITLE:
30' TEMP. BARRIER DETAIL

SHEET NO.
TB1

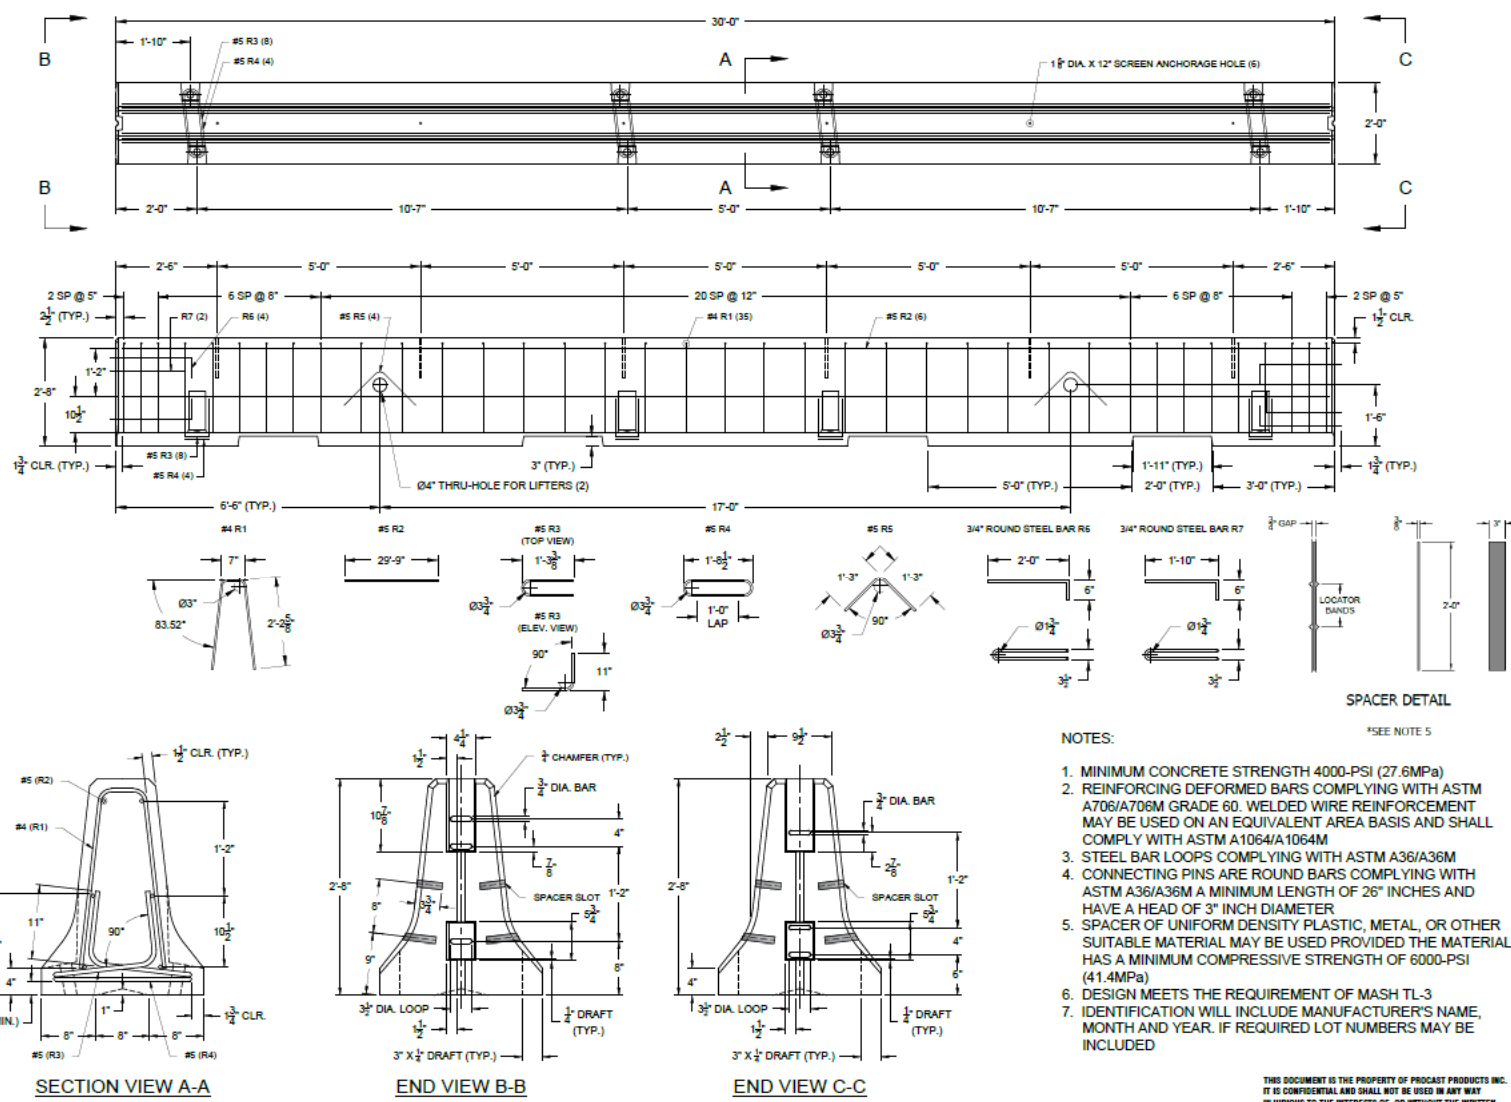


Figure 1: 30' Temporary Barrier Detail