


## New Jersey Barrier with 22" Steel Bicycle Rail

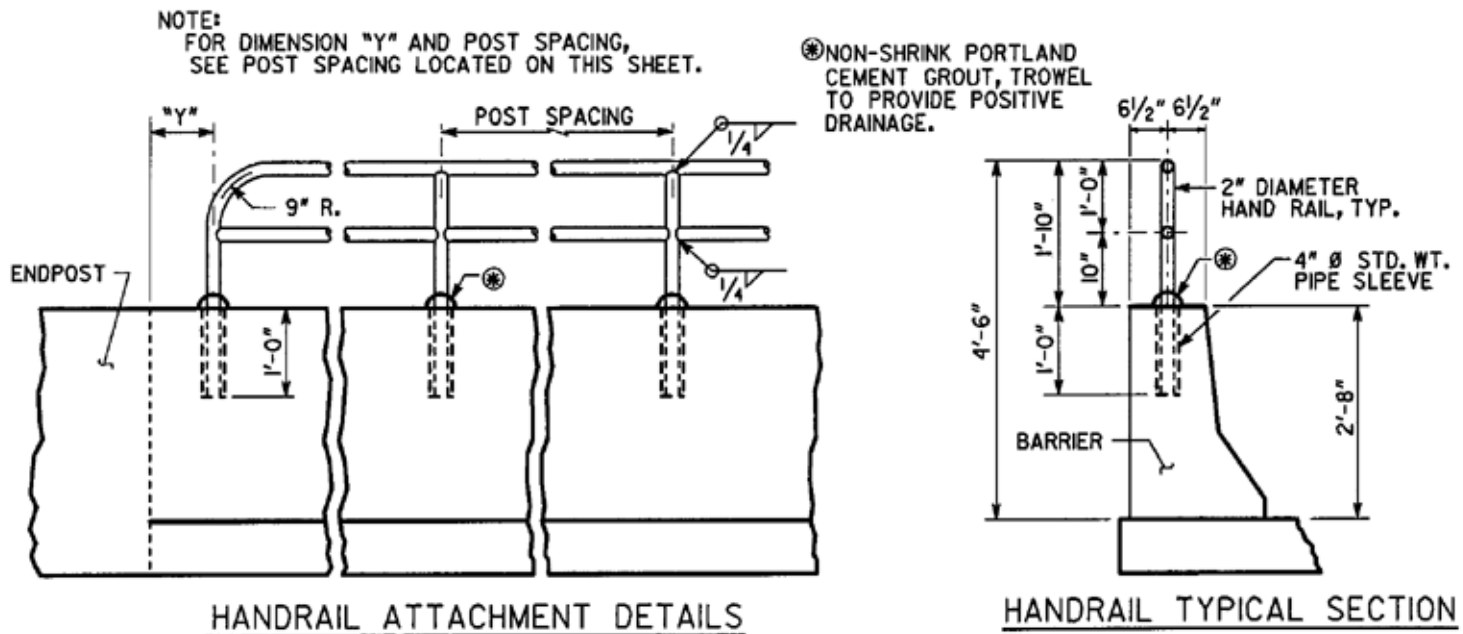

NOTE: FOR ADDITIONAL DETAILS SEE GA. STD. 9031-R.

New Jersey Concrete Barrier with 1'-10" Steel Bicycle Rail