

Figure 9-1 – Caltrans Type 732SW Bridge Rail Detail No. 1

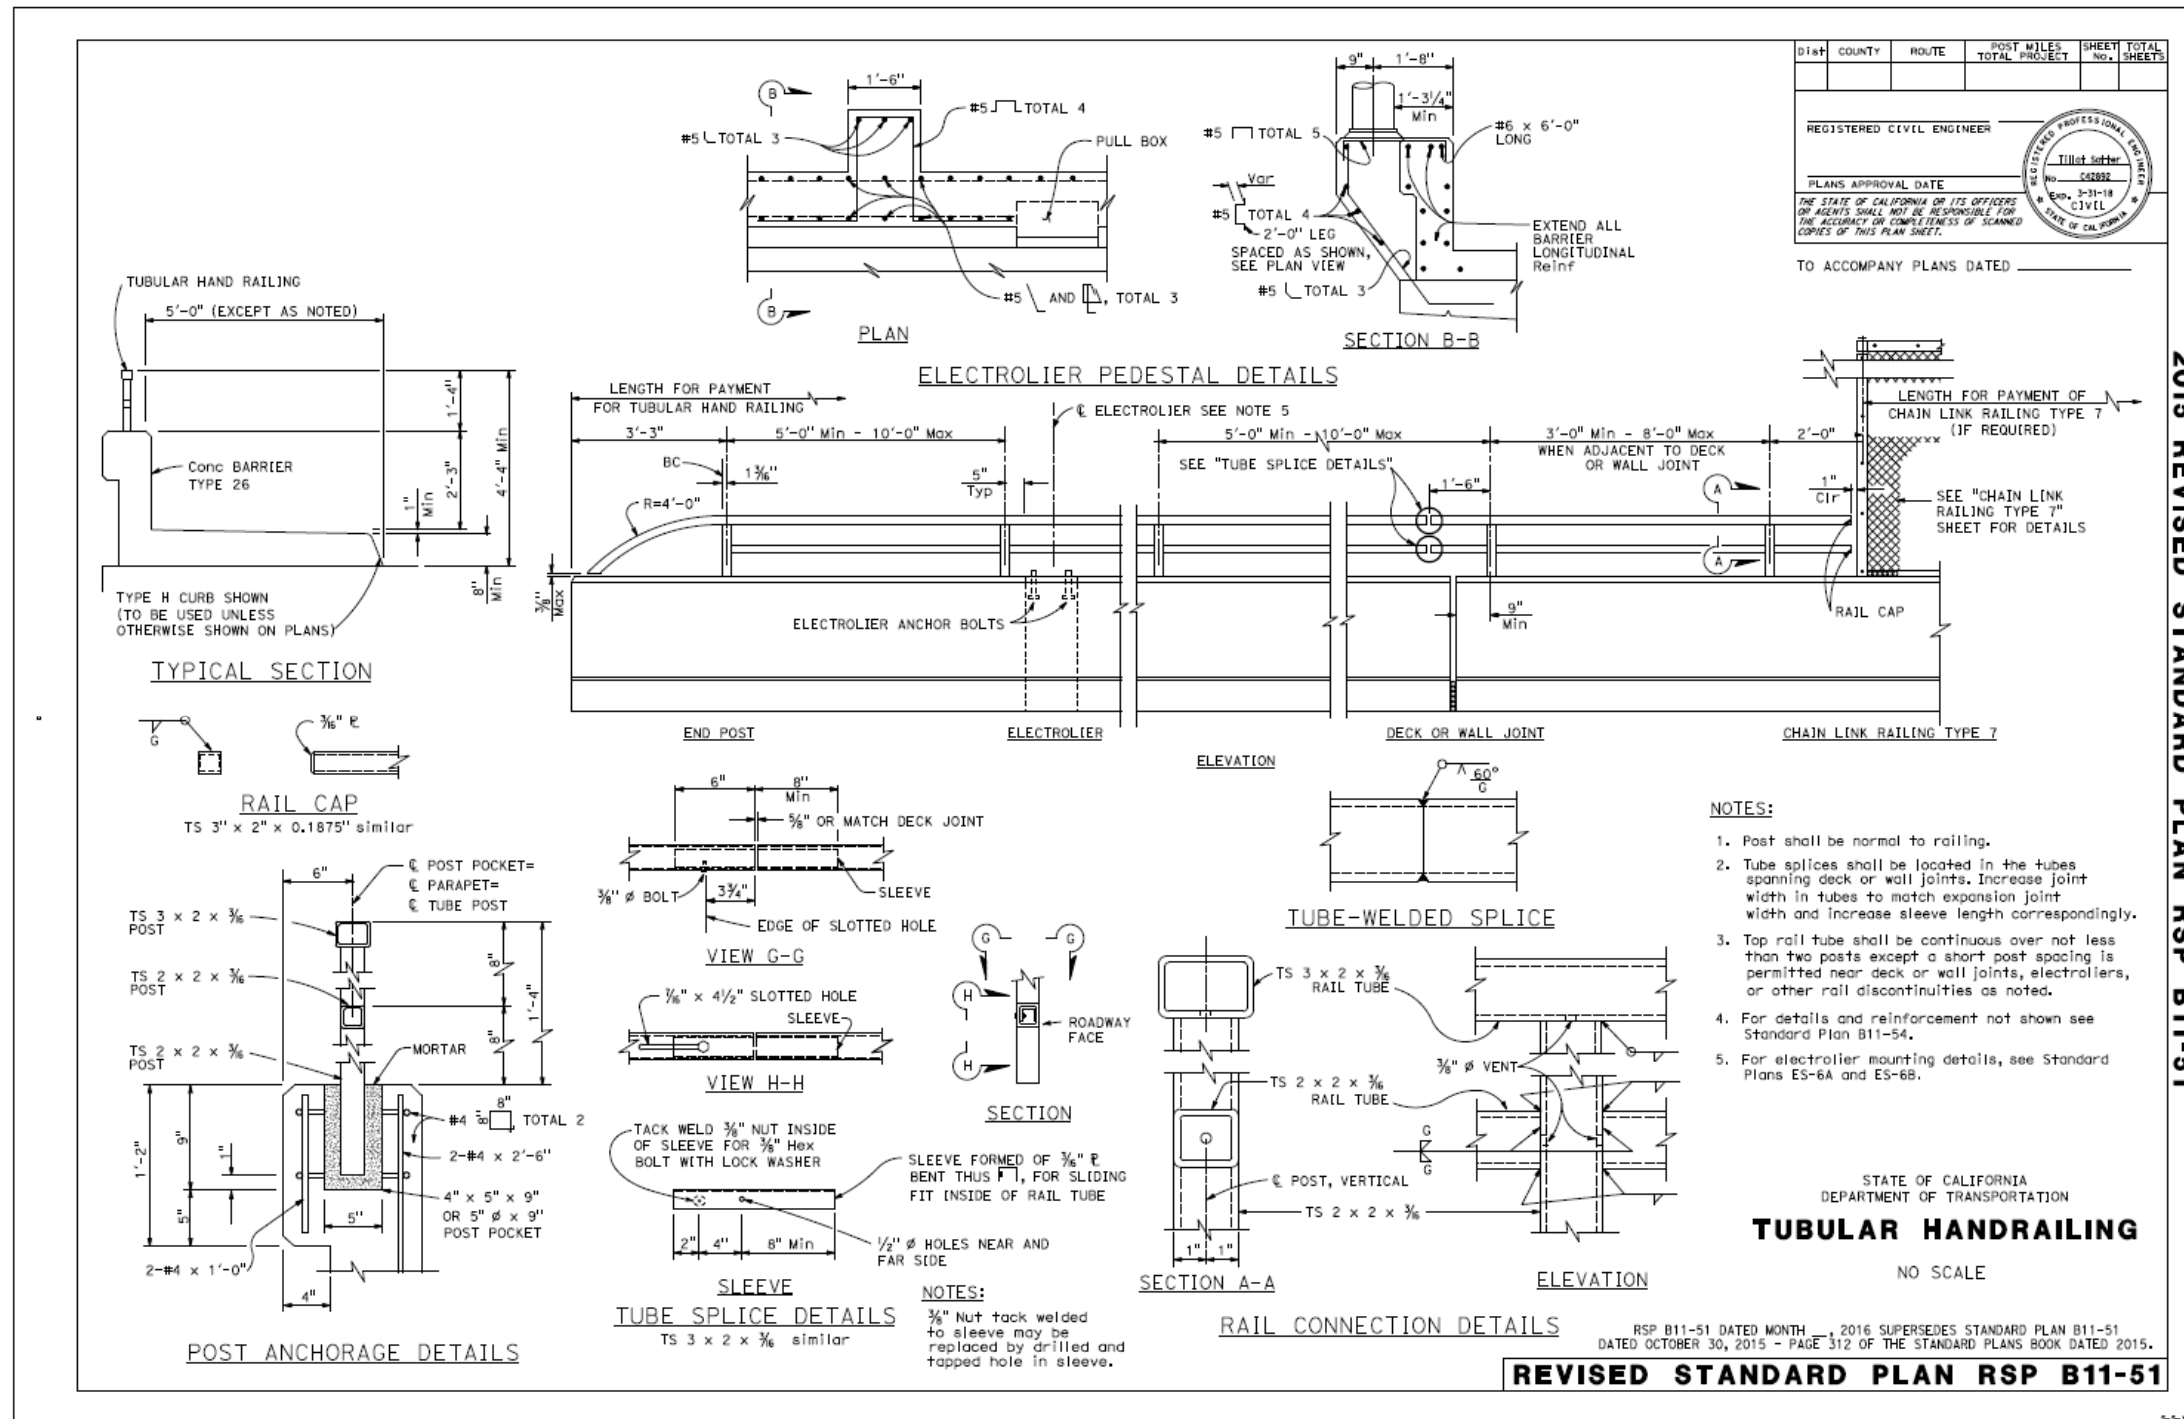


Figure 9-2 – Caltrans Type 732SW Bridge Rail Detail No. 2