
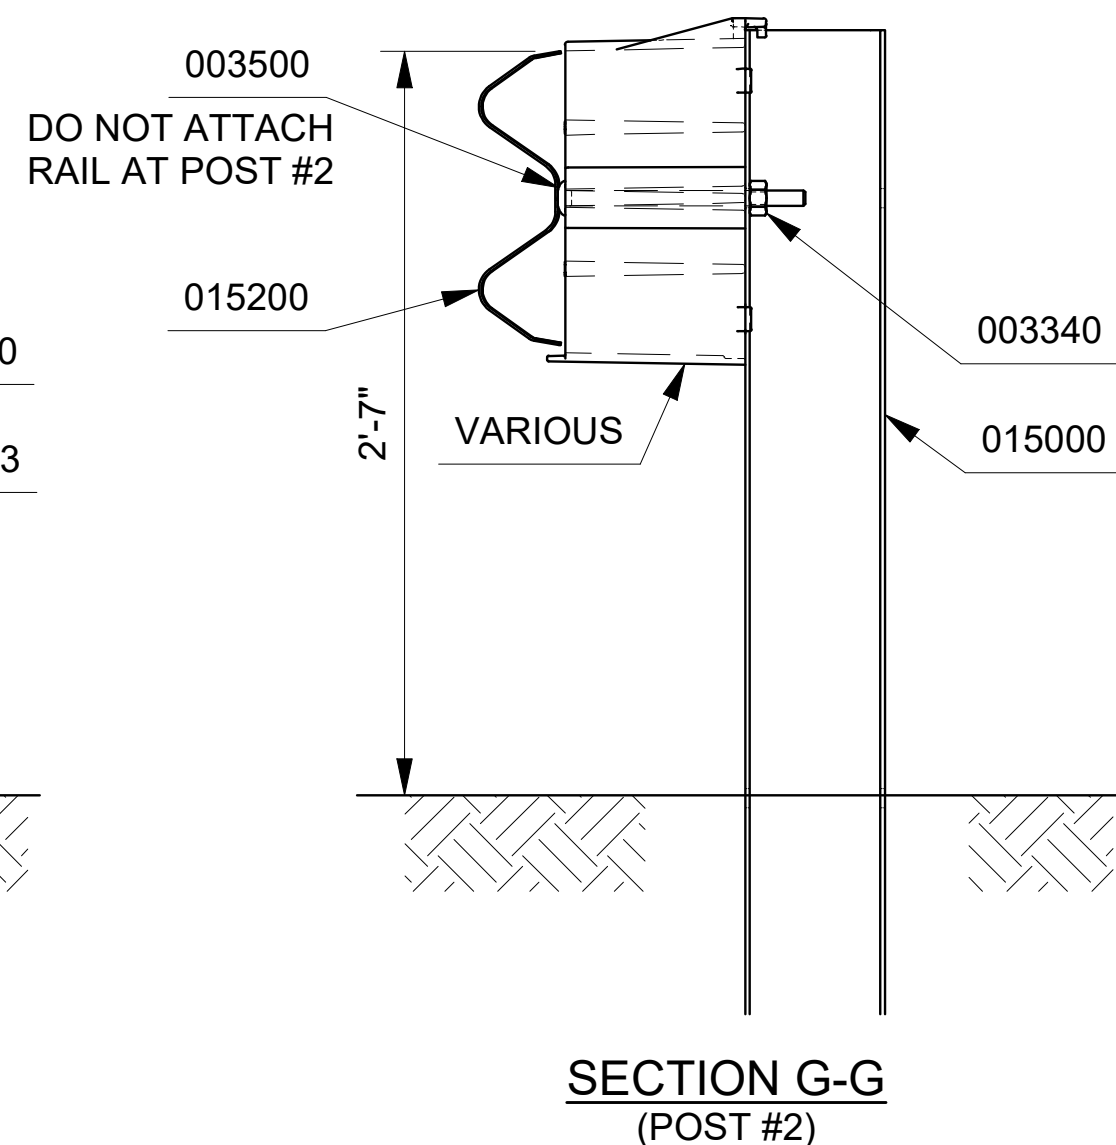
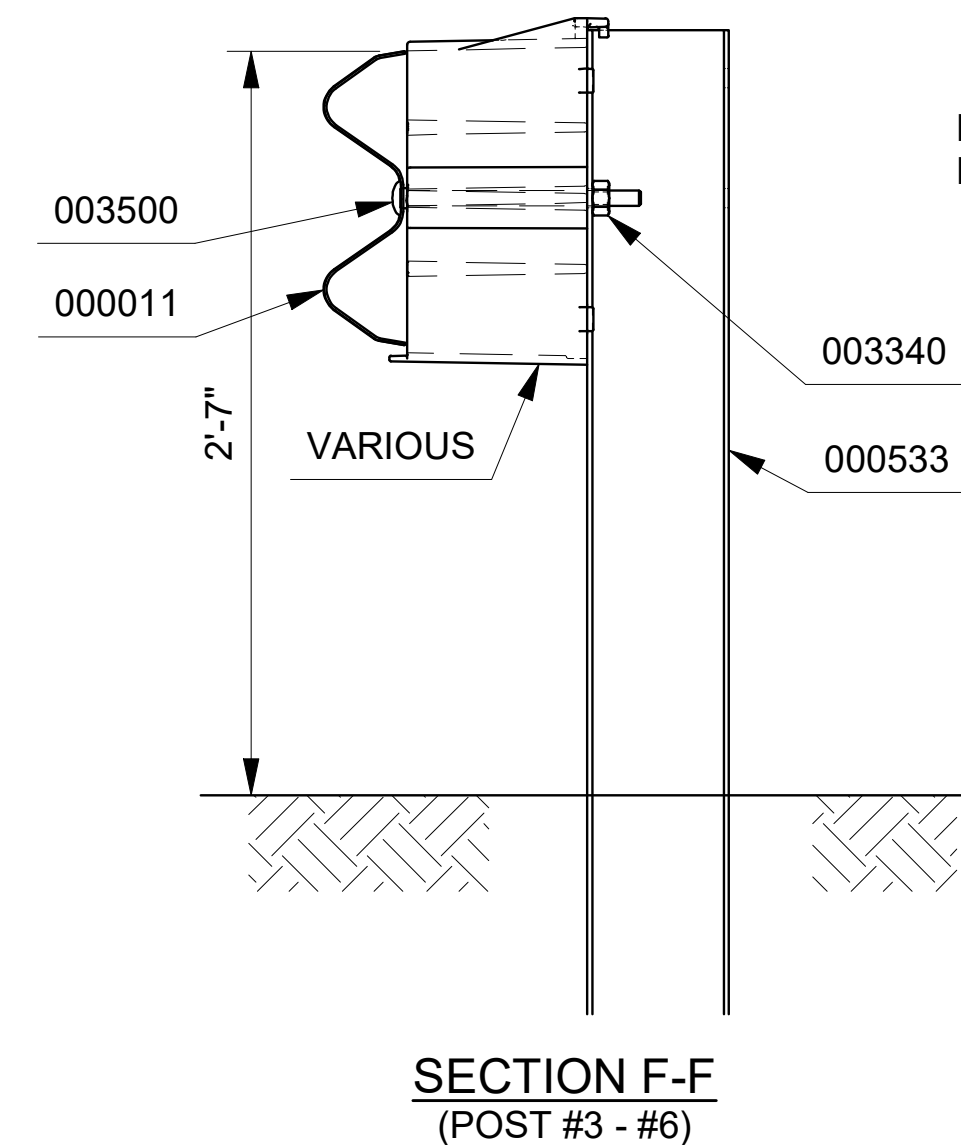
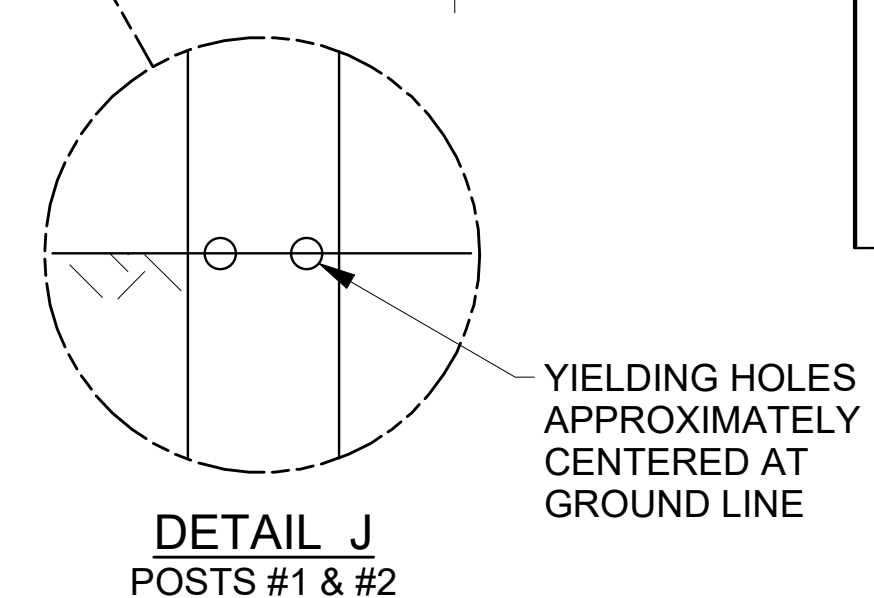
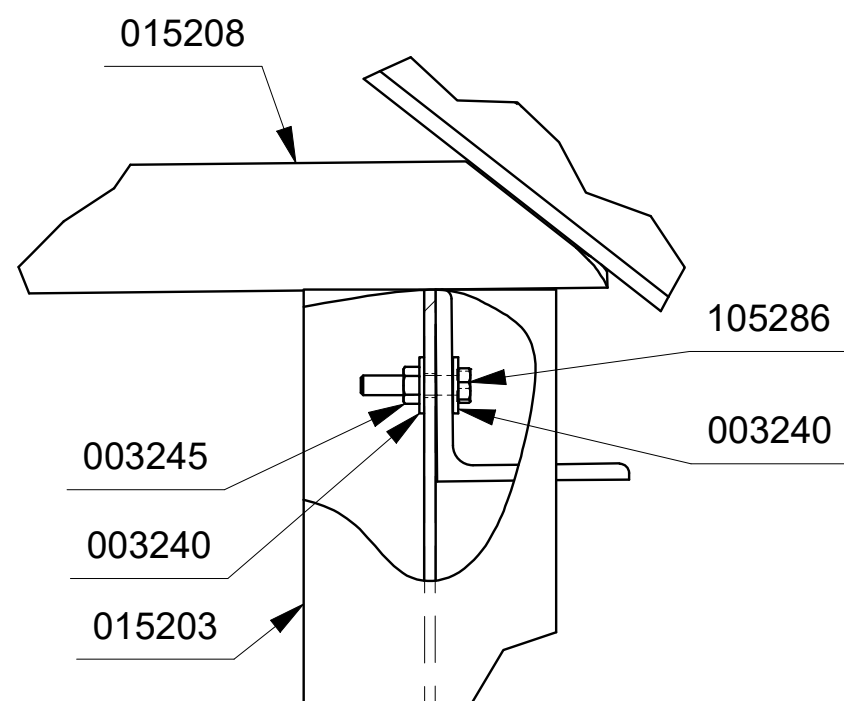
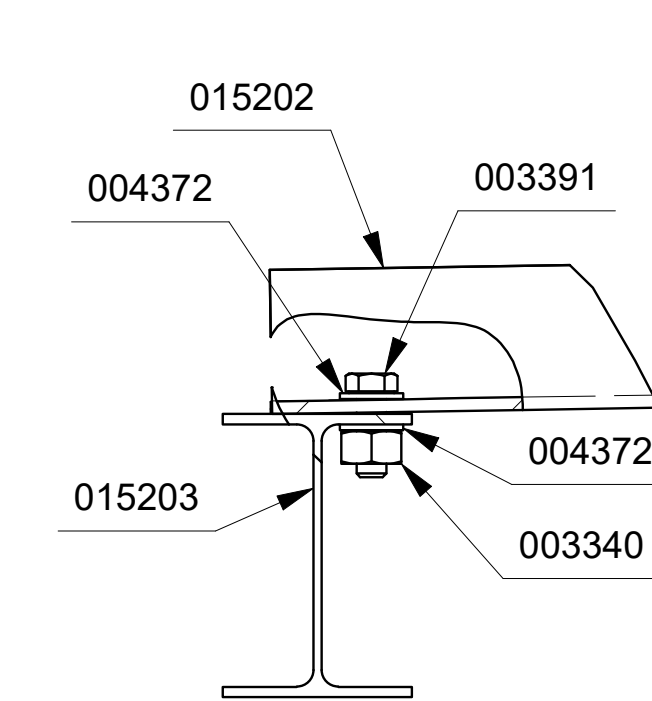
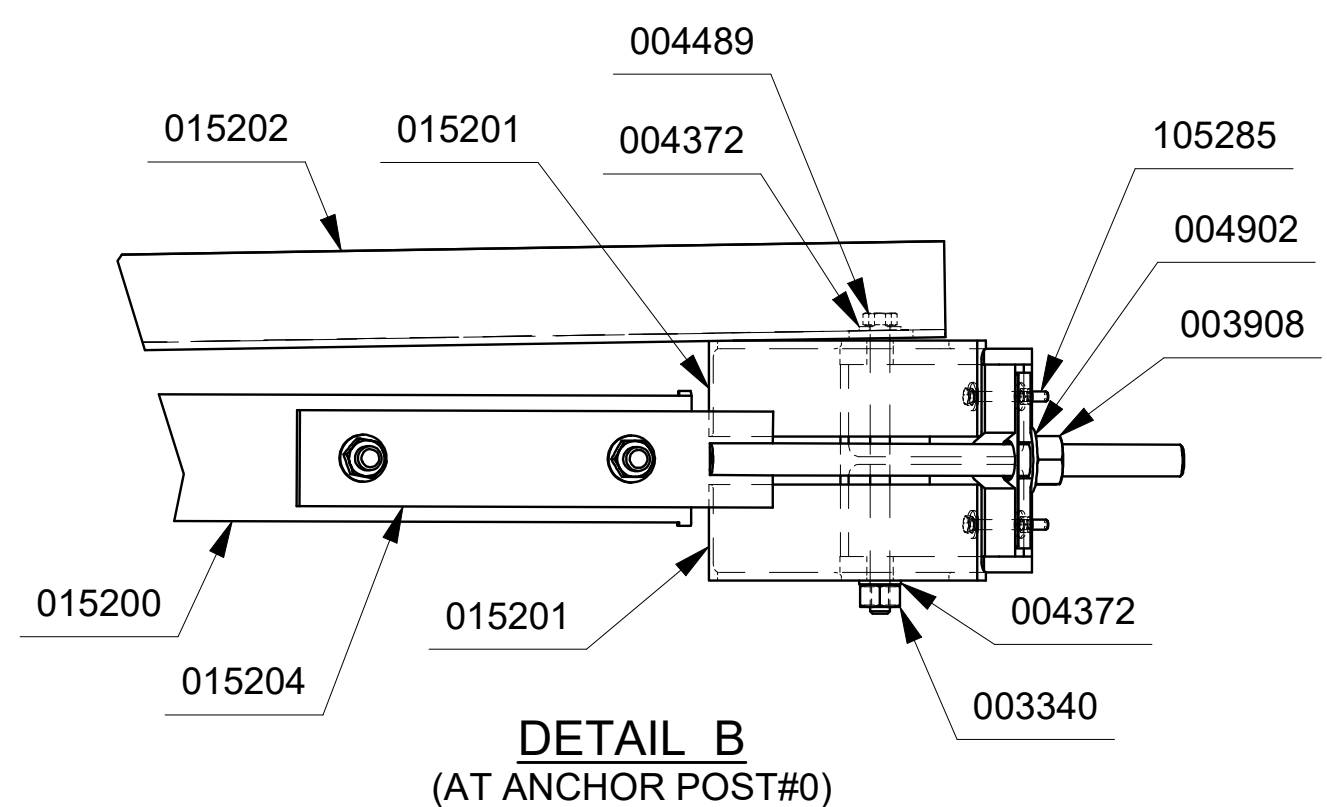
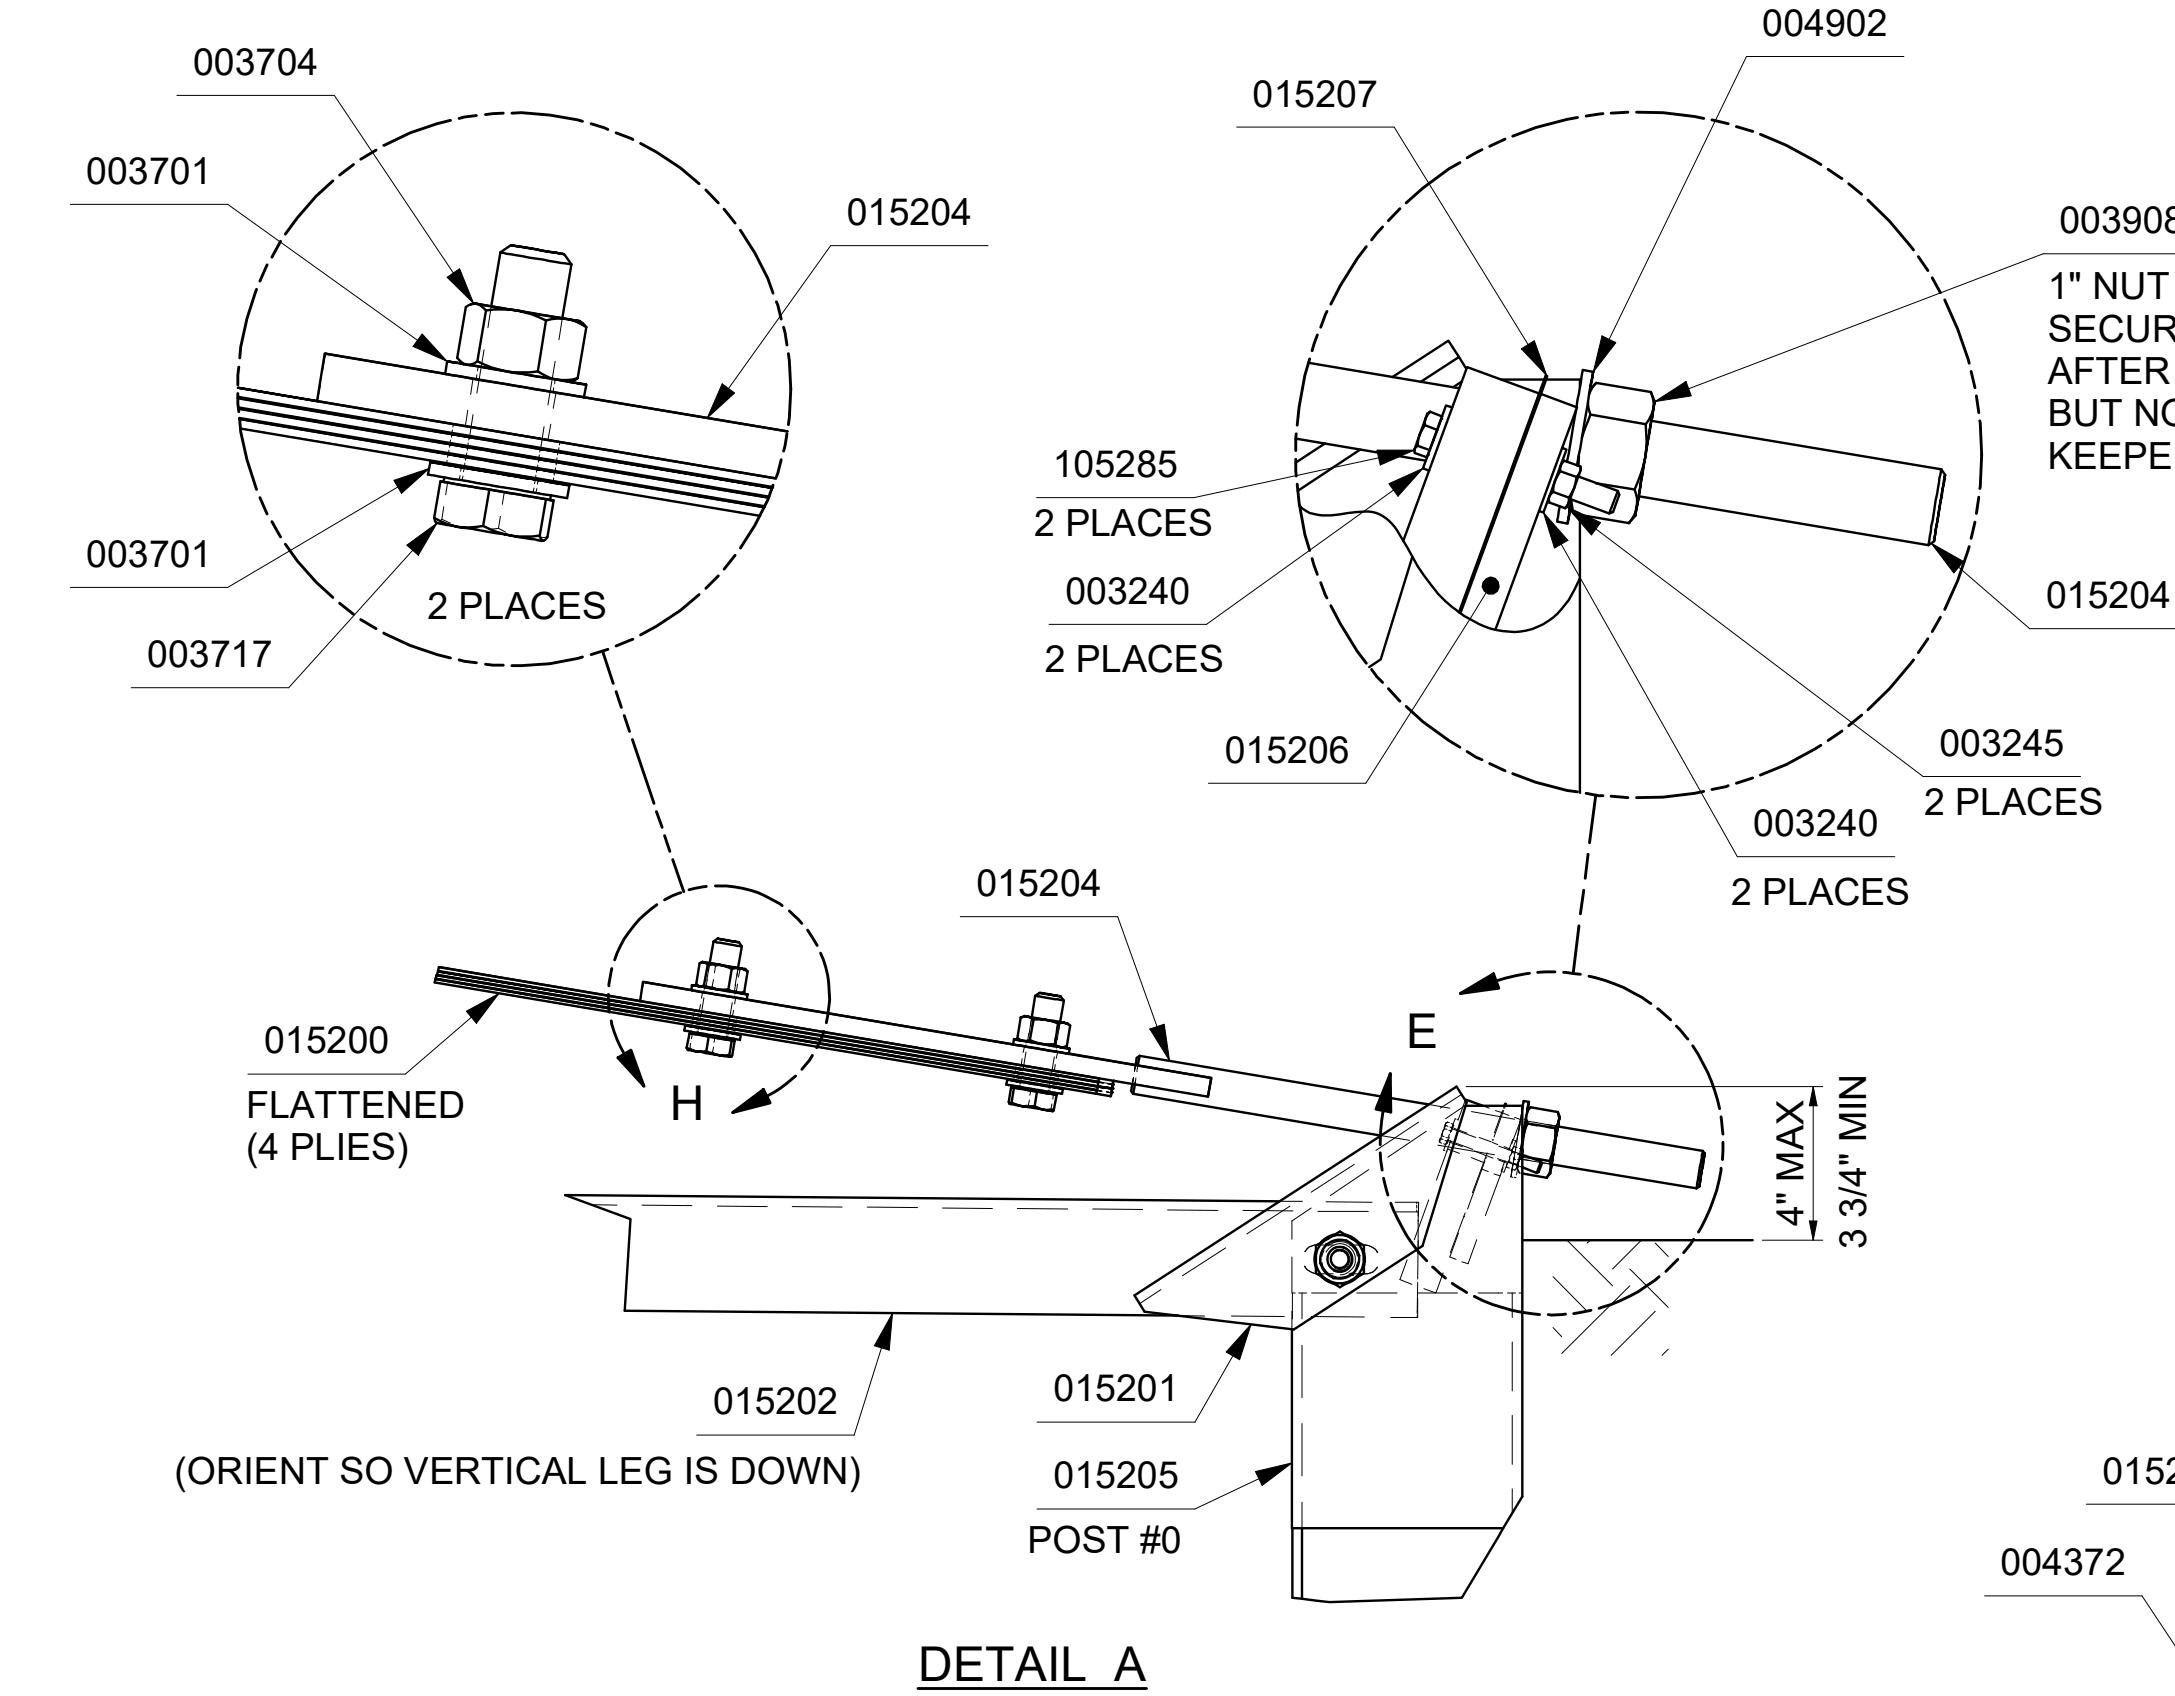


NOTE:
INSTALL SoftStop® PARALLEL TO ROADWAY.
WHEN OFFSET IS REQUIRED BY DESIGN ENGINEER,
SEE SoftStop® (8" COMPOSITE BLOCKS) MANUAL FOR
REQUIREMENTS.

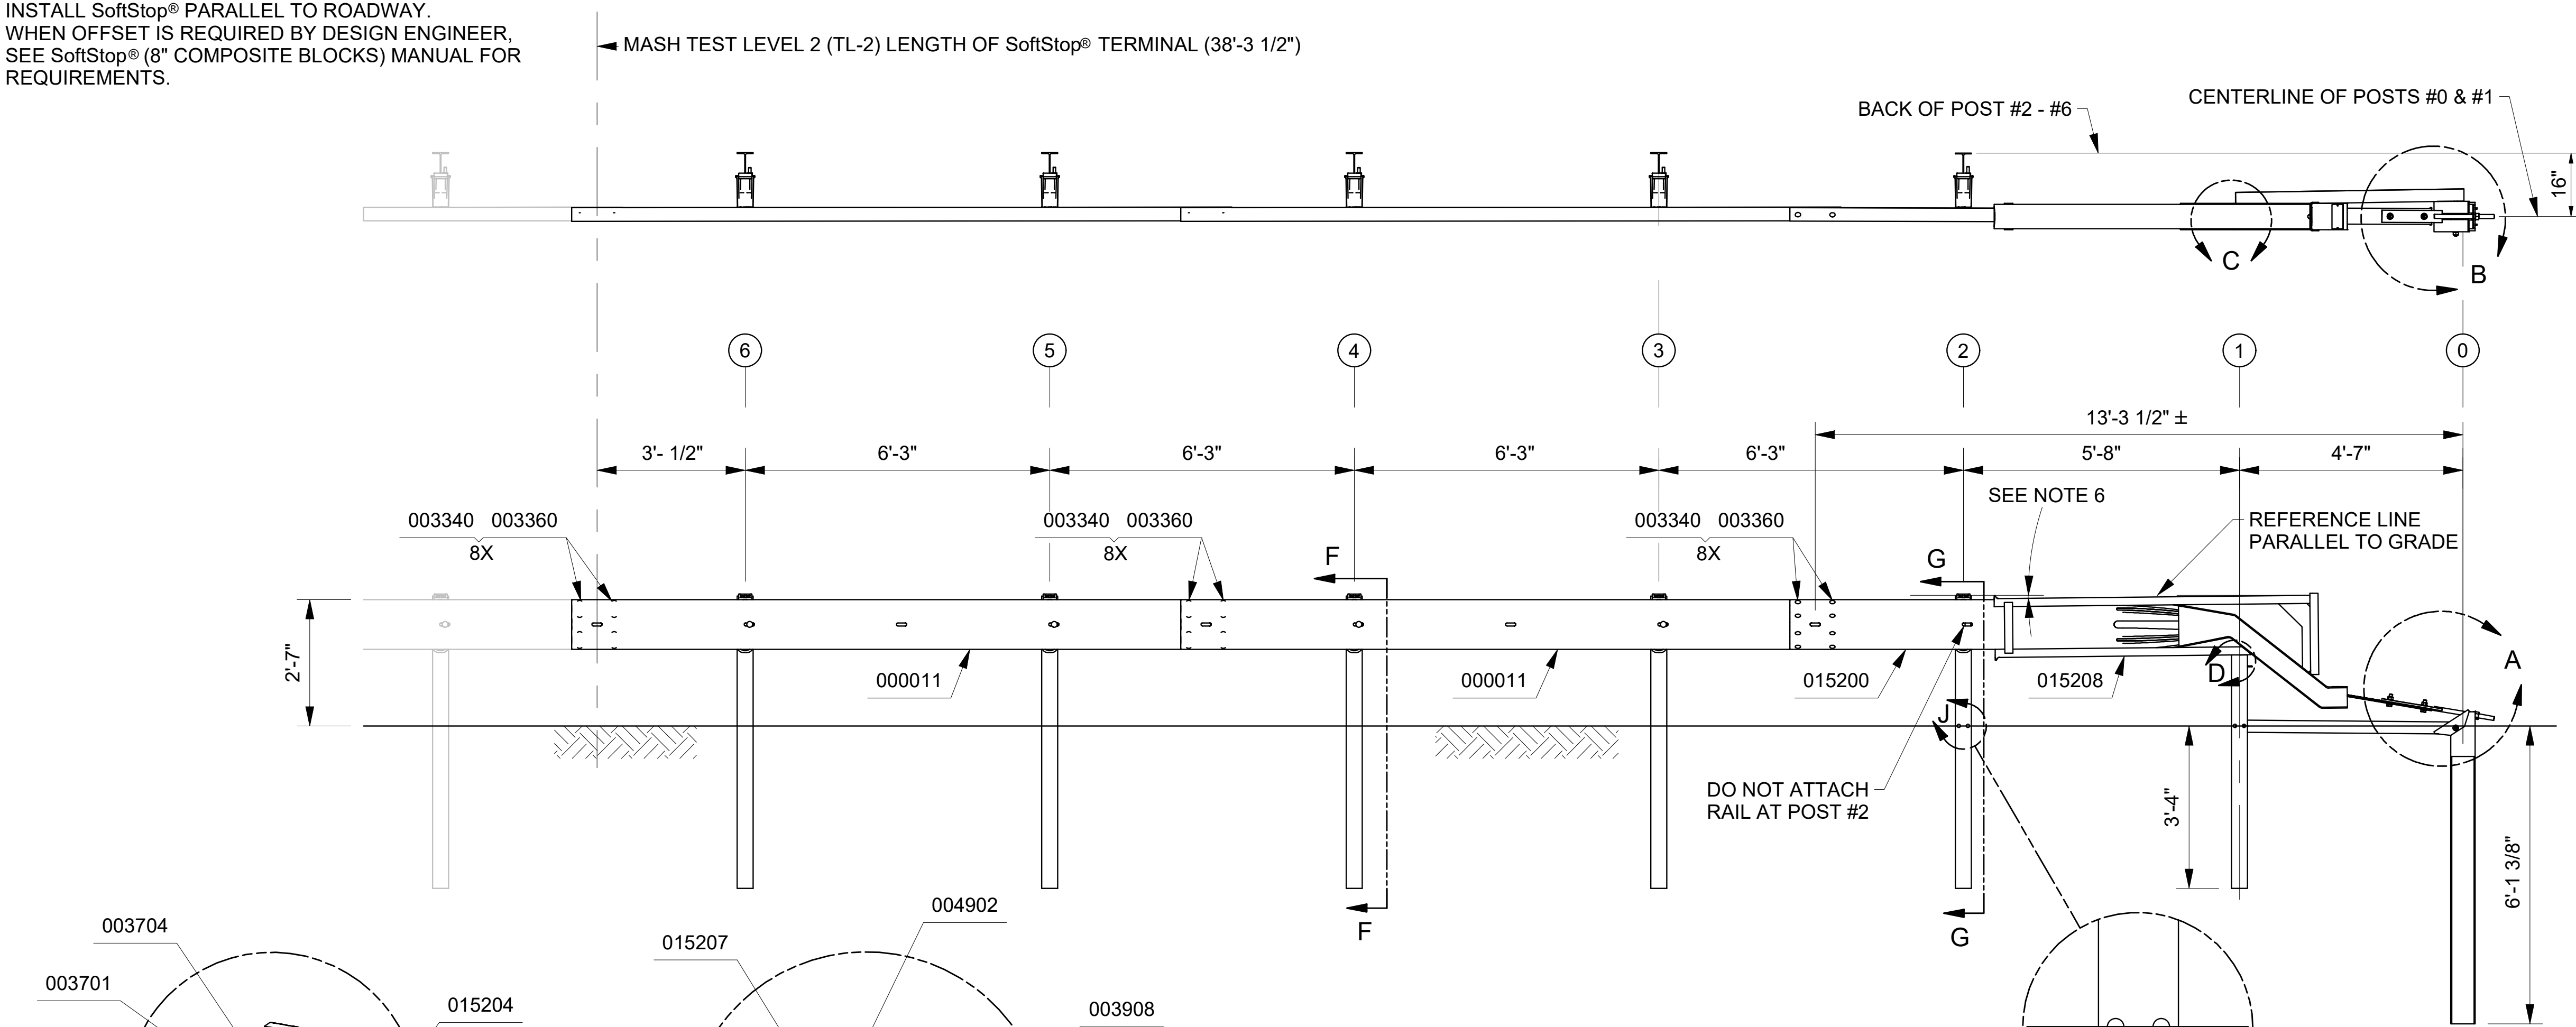

- NOTES:
1. REFER TO SoftStop® (8" COMPOSITE BLOCKS) ASSEMBLY MANUAL.
 2. PROPER SITE GRADING SHOULD BE ACCOMPLISHED IN ACCORDANCE WITH LOCAL SPECIFYING AGENCY GUIDELINES AND THE AASHTO ROADSIDE DESIGN GUIDE.
 3. DO NOT ATTACH THE SoftStop® DIRECTLY TO A RIGID BARRIER.
 4. UNDER NO CIRCUMSTANCES SHALL THE GUARDRAIL WITHIN THE SoftStop® BE CURVED.
 5. MANUFACTURER SUGGESTS CUSTOMER TO PROVIDE REFLECTORIZATION OF THE TERMINAL.
 6. IT IS ACCEPTABLE TO INSTALL THE SoftStop® IMPACT HEAD PARALLEL TO THE GRADE LINE OR WITH AN UPWARD TILT. SEE SoftStop® ASSEMBLY MANUAL FOR SPECIFIC DETAILS.

PARTS LIST		
PART NO.	QTY.	DESCRIPTION
000011	2	12/12'6/3'1.5/S
000533	4	6'-0" POST / W 6X8.5#
VARIOUS	5	8" COMPOSITE BLOCK
015000	1	6'0 POST/8.5/SYT-POST/7:25
015200	1	SFST-ANCHOR G.RAIL 12'-6"
015202	1	SFST-ANGLE STRUT
015203	1	SFST-POST#1 SYTP
015204	1	SFST-ANCHOR PADDLE
015205	1	SFST-POST#0
015208	1	STSP IMPACT HEAD
		HARDWARE KIT 034427
003240	6	WASHER,FLAT,5/16 W,TY A,G
003245	3	5/16" HEX NUT A563
003340	31	NUT,HX,5/8,G,RAIL
003360	24	5/8"X1.25" GR BOLT
003391	1	5/8"X1.75" HEX BOLT A325
003500	5	BOLT,RAIL,5/8-11X10
003701	4	3/4" ROUND WASHER F436
003704	2	3/4" HVY HEX NUT A563 DH
003717	2	3/4"X2.5" HEX BOLT A325
003908	1	1" HVY HEX NUT A563 DH
004372	4	WASHER,FLAT,5/8,HARD,TY 1,G
004489	1	5/8"X9" HEX BOLT A325
004902	1	1" ROUND WASHER F436
105285	2	5/16" X 2.5" HEX BOLT GRD 5
105286	1	5/16" X 1.5" HEX BOLT GRD 5
015201	2	SFST-ANCHOR ANGLE
015206	1	SFST-PLATE WASHER
015207	1	SFST-KEEPER PLATE

DRAWN: LH	DATE: 1/14/2013	MODEL: TL-2 / 8" BLOCK / 12'6"
CHECKED: BT	DATE: 1/14/2013	TRAFFIC DIRECTION: UNIDIRECTIONAL
UNLESS OTHERWISE NOTED, DIMENSIONS ARE IN MILLIMETERS (INCH). DIMENSIONS ACCORDING TO ASME Y14.5-2018 AND QMS-SE-003 UNLESS OTHERWISE SPECIFIED.		
REVISION DESCRIPTION	ECO	DATE
ADDED CALLOUTS FOR BOLTS & NUTS AT SPLICES	4844	6/21/17
ADDED 8" COMPOSITE BLOCKS TO NOTES & MOVED 015201, 015206 & 015207 TO HDWR KIT	6641	8/1/19
UPDATE BORDER	8261	10/18/22
REV	BY	CHK
	DDS	KWL
	L	DDS
	M	JM
		KWL

SoftStop® TERMINAL, (8" BLOCKS)
PLAN, ELEVATION & SECTION
MASH TEST LEVEL 2 (TL-2)
P/N: 500653

SS 653



M 1 of 1