
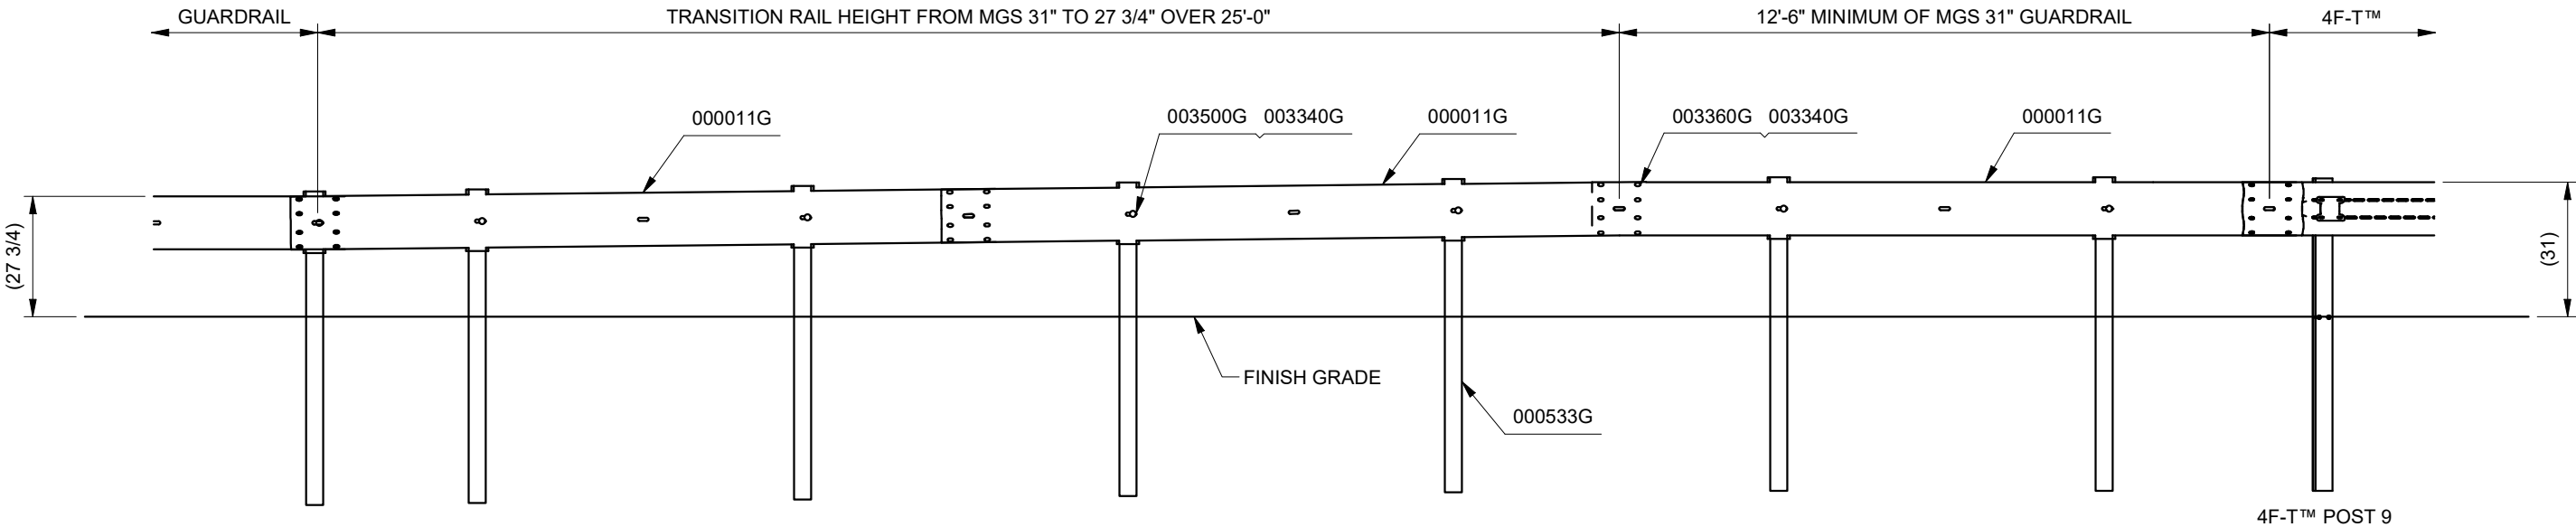


COMPONENTS LIST		
PART NUMBER	DESCRIPTION	QTY.
000011G	12/12'6/3'1.5/S	3
000533G	6'-0" POST / W 6X8.5#	7
003340G	NUT,HX,5/8,G,RAIL	31
003360G	5/8"X1.25" GR BOLT	24
003500G	BOLT,RAIL,5/8-11X10	7
VARIOUS	8" PLYMR BLK	7

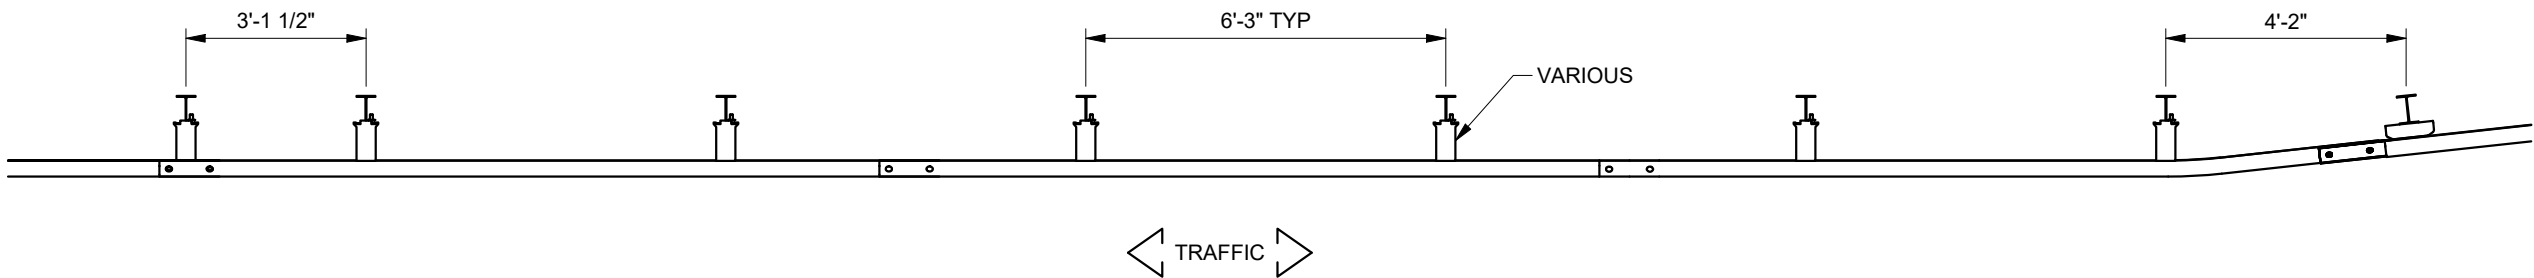

- NOTES:
- 4F-T™ TRANSITION DEVELOPED AND IN COMPLIANCE WITH FHWA GUIDANCE (FAQ#13).
 - LAP ALL SPLICES SHOWN WITHIN THIS DRAWING IN THE DIRECTION OF THE ADJACENT TRAFFIC, UNLESS INDICATED OTHERWISE BY APPROPRIATE SPECIFYING AGENCY.
 - 12'-6" W-BEAM GUARDRAIL PANELS DEPICTED, 25'-0" OR OTHER LENGTH PANELS ARE ACCEPTABLE.

DRAWN: L. Nagy	DATE: 2/7/2024	UNLESS OTHERWISE SPECIFIED, DIMENSIONS ARE IN MILLIMETERS [INCH] ACCORDING TO ASME Y14.5-2018 AND QMS-SE-003				
CHECKED: K. Wilson	DATE: 2/8/2024	DO NOT SCALE DRAWING				
REVISION DESCRIPTION		ECO	DATE	REV	BY	CHK
INITIAL RELEASE		9249	-	-	-	-

4F-T™

4F-T™ TRANSITION TO
27 3/4" W-BEAM GUARDRAIL

VALTIR

DRAWING:
SS4381

REV:
-

SHEET:
1 of 1