


# Test Installation

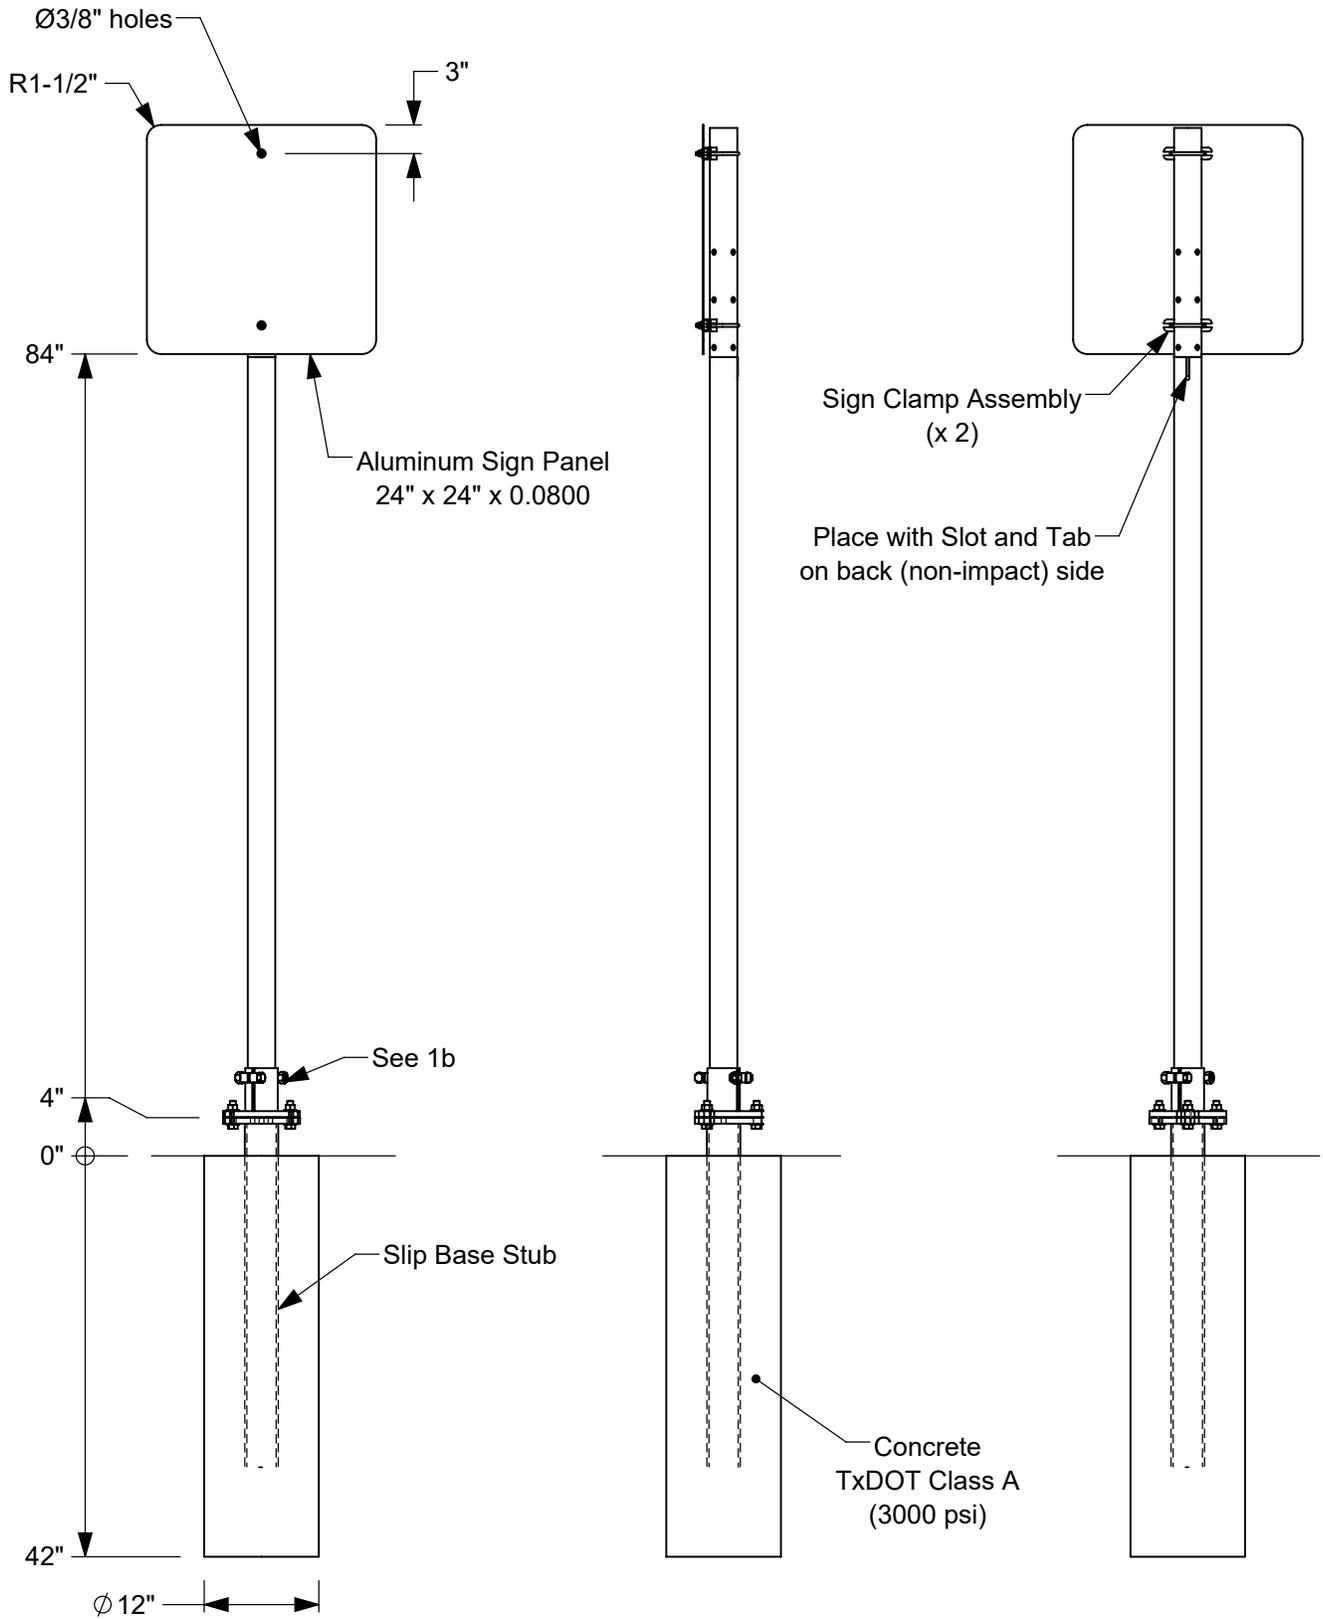

- 1a. All steel parts shall be galvanized.
- 1b. Slip Base details on next sheet.



Roadside Safety and  
Physical Security Division -  
Proving Ground


Project #690900-SPF-4 & 15-16 Slip Base

2024-07-19

Drawn by GES


Scale 1:20

Sheet 1 of 3 / Test Installation

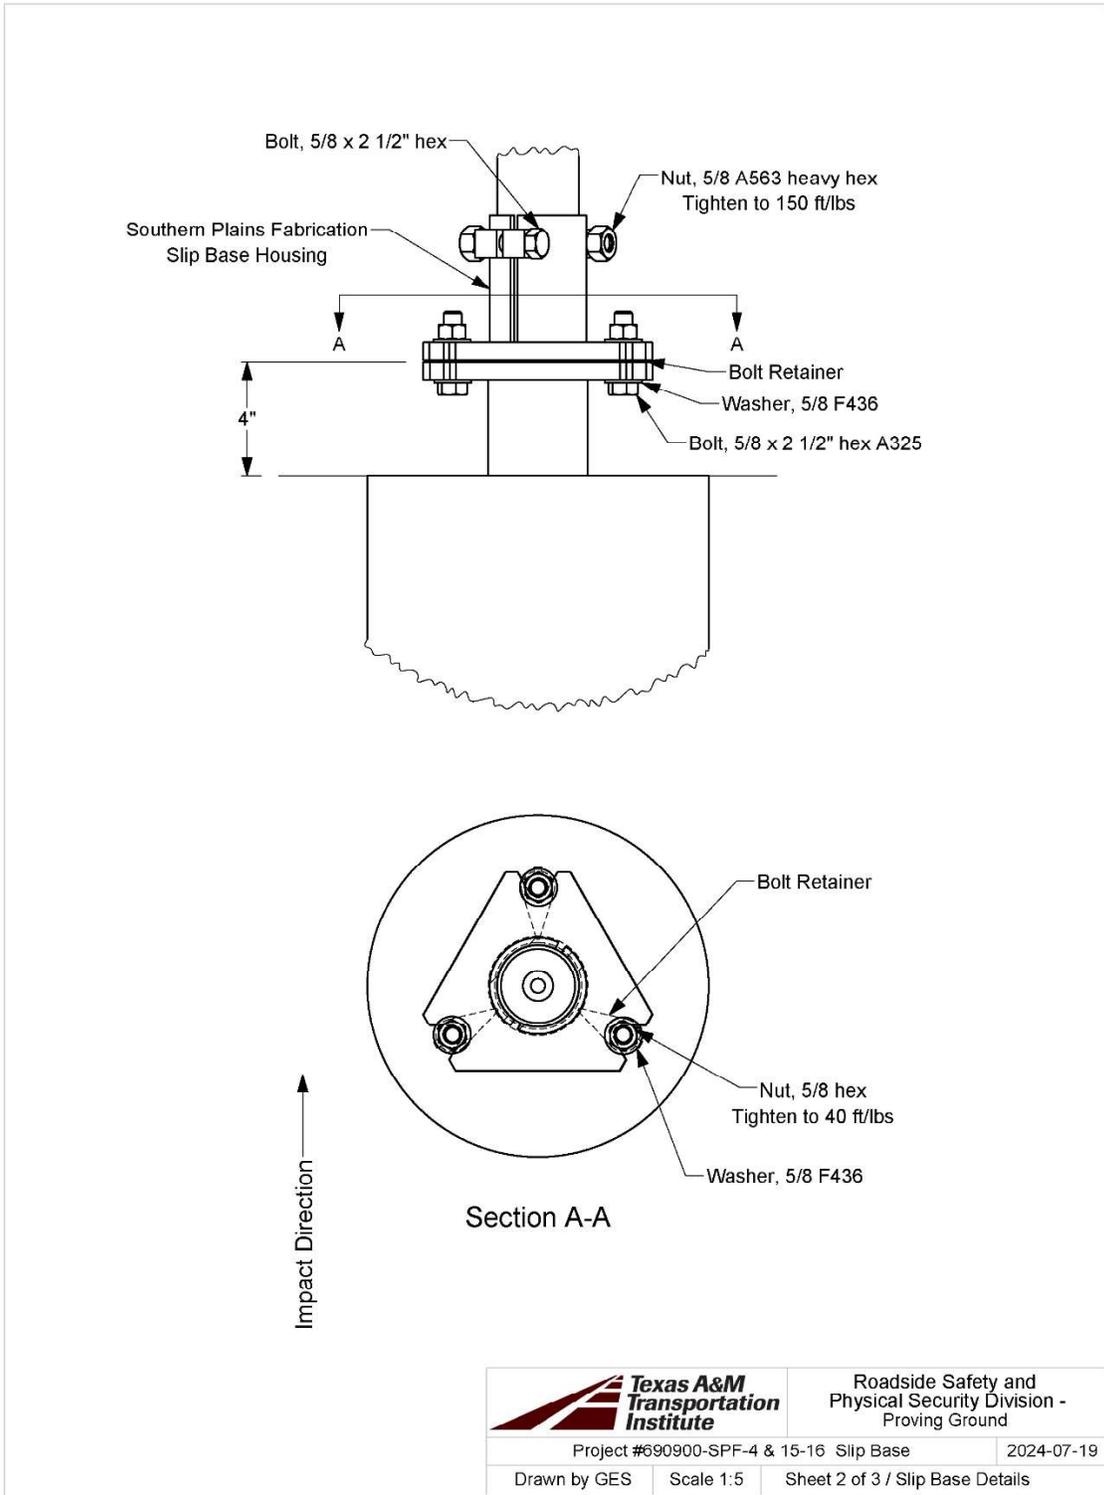

S:\Accreditation-17025-2017\EIR-000 Project Files\690900\SPF - Southern Plains Fabrication - Bligh\690900-SPF-4 and 15-16\690900-SPF-4 & 15-16 Drawing

### Post Details

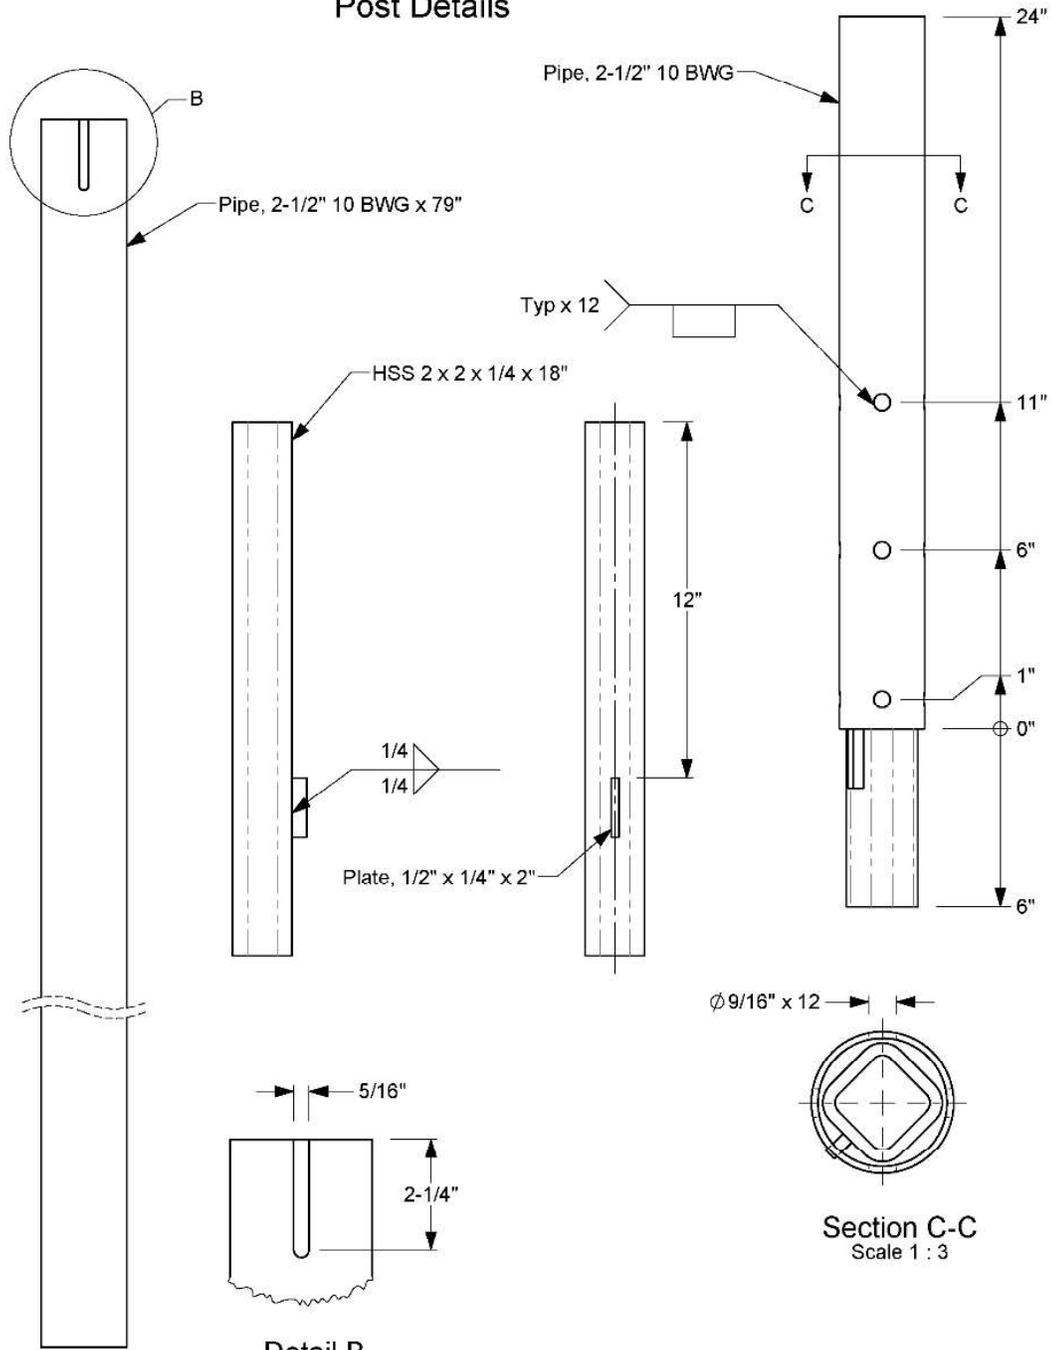


**Detail B**  
Scale 1 : 3  
One side only

**Section C-C**  
Scale 1 : 3

		Roadside Safety and Physical Security Division - Proving Ground
Project #690900-SPF-4 & 15-16 Slip Base		2024-07-19
Drawn by GES	Scale 1:5	Sheet 3 of 3 / Post Details

S:\Accreditation-17025-2017\EIR-000 Project Files\690900\SPF - Southern Plains Fabrication - Bldg\690900-SPF 1-4 and 12-15\Drafting,SPF-4 and 15-16\690900-SPF-4 & 15-16 Drawing

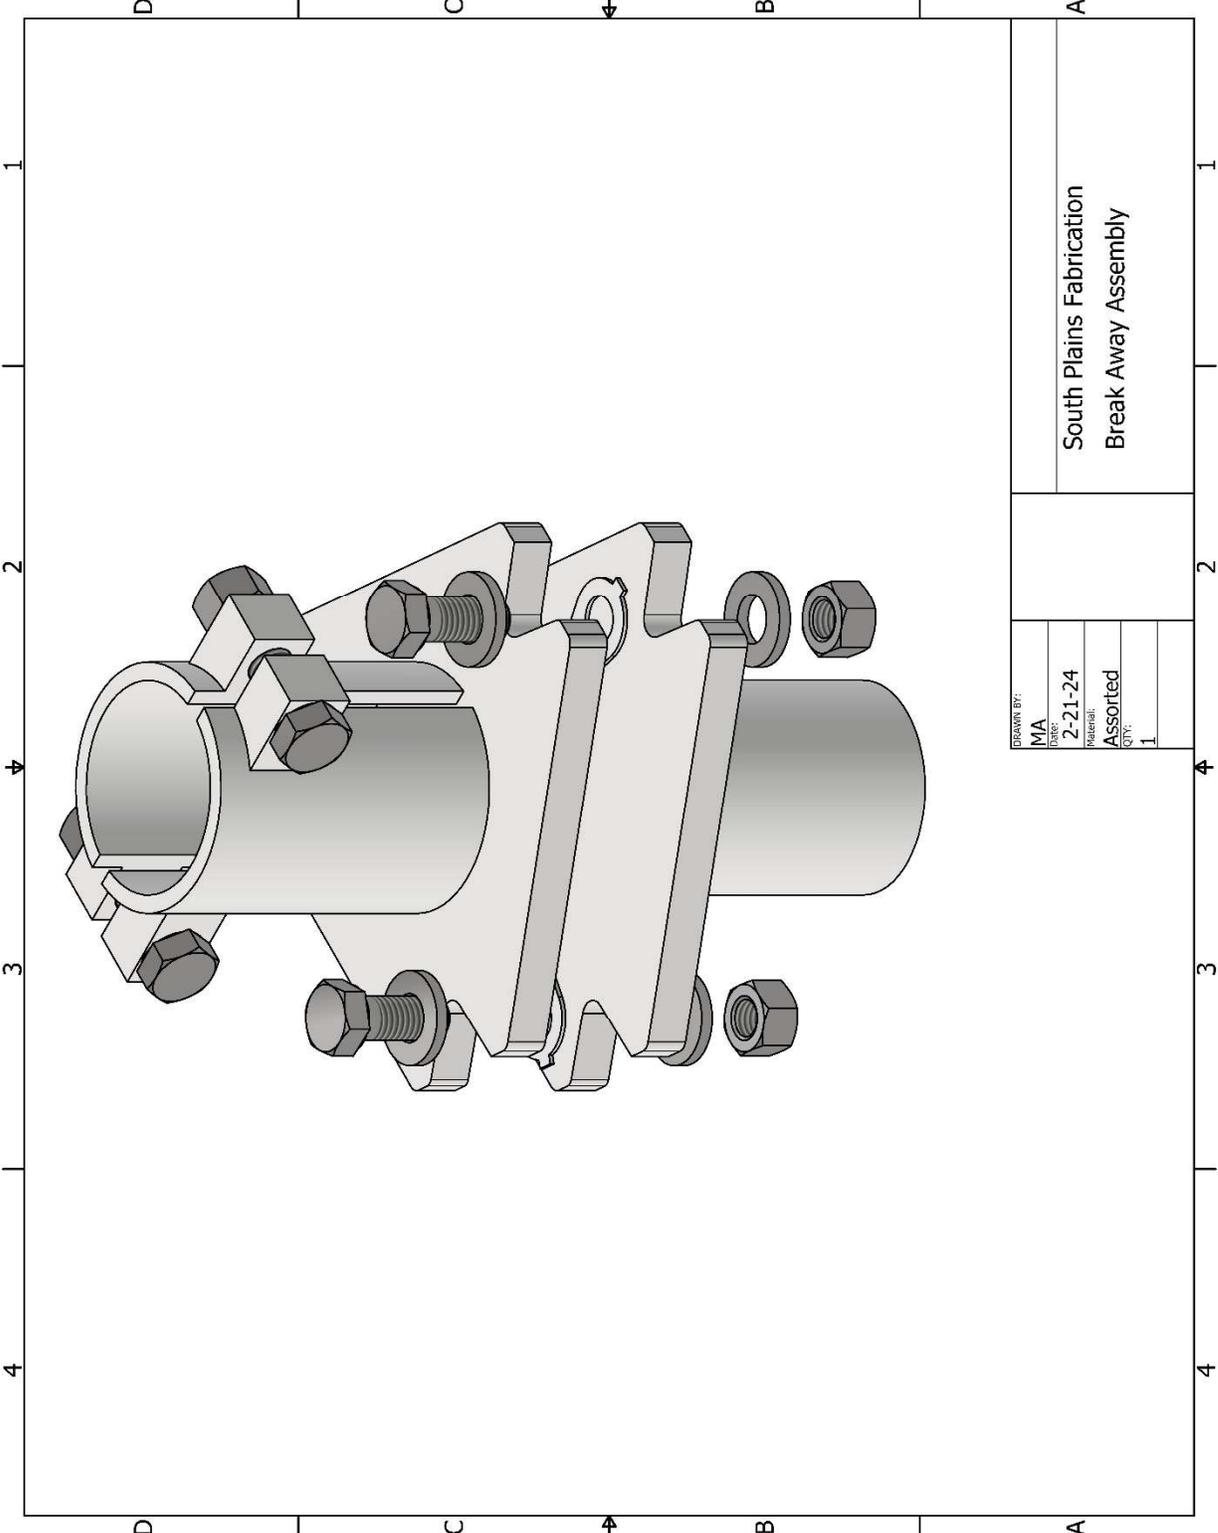

DRAWN BY: MA  
 DATE: 2-21-24  
 Material: Assorted  
 QTY: 1

South Plains Fabrication  
 Break Away Assembly



